


North Elevation

South Elevation

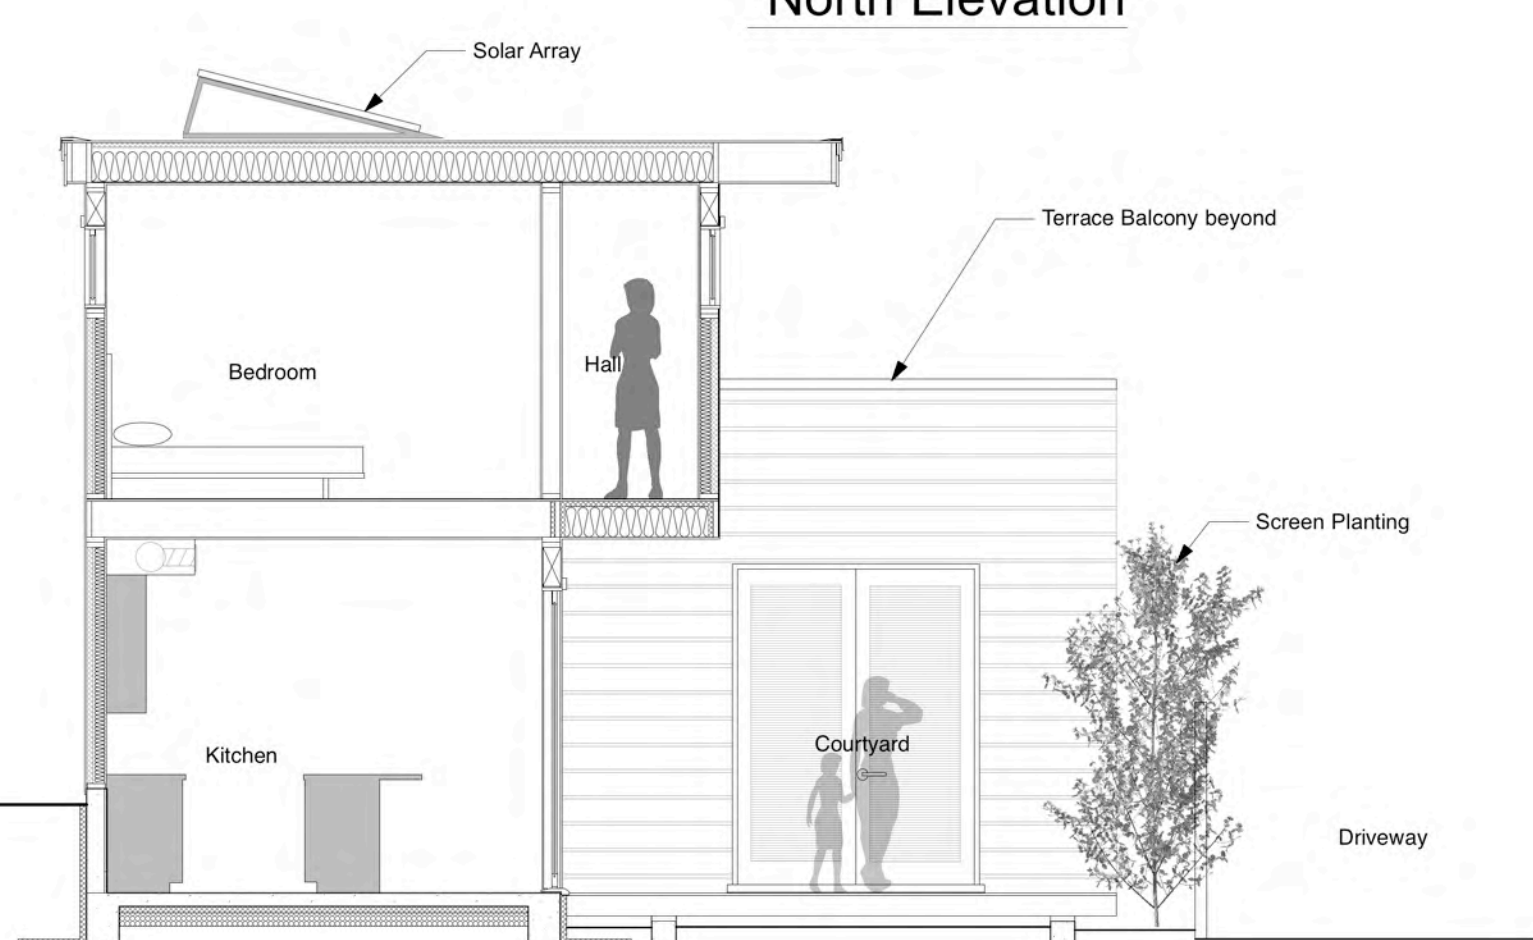

Building Section



West Elevation

The 'C' House
 THE 'C' HOUSE IS AN EXCITING ALTERNATIVE TO THE DOUBLE LOADED LAYOUT FOUND IN A TYPICAL SUBURBAN HOUSE FOR THE FOLLOWING:
 LIVING ROOMS ARRANGED AROUND A SOUTH FACING COURTYARD.
 ALL LIVING AREAS HAVE MULTIPLE SOLAR EXPOSURES.
 ADDITIONAL OUTDOOR LIVING AREAS NOT FOUND IN TRACT STYLE HOMES.
 CROSS VENTILATION OF ALL LIVING SPACES GREATLY INCREASED BY HAVING MULTIPLE EXTERIOR WALL EXPOSURES.
 HYDRONIC SPACE HEATING AND EVAPORATIVE COOLING SIGNIFICANTLY REDUCE ENERGY USE AND PROMOTE HEALTHIER INDOOR ENVIRONMENT.
 JUDICIOUS PLANTING OF TREES PROVIDE SEASONAL SHADE, PRIVACY AND INCREASE AIR QUALITY.
 RAISED GARDEN SPACES PROVIDE ADDITIONAL FOOD PRODUCTION AND ENCOURAGE A MORE HEALTHY AND ACTIVE LIFESTYLE.
 SOUTH FACING ROOF OFFERS IDEAL SOLAR ARRAY ORIENTATION.
 HYBRID INSULATION SYSTEM OFFERS WELL SEALED AND HIGH ENERGY EFFICIENT ENVELOPE.

